


FOR CONSTRUCTION	
Rev.	Date:
Issued For:	
IBA COMMUNITY COLLEGE DADU.	
Drawing Title:	GROUND FLOOR (FURNITURE PLAN)
Architect:	HABIB FIDA ALI 1-D, Hudaib Street, Khan-e-Baitullah, DADU
Structural Engineer:	USAID
Electrical Consultant:	Engine & Development Engineering Associates 10, Hudaib Street, Khan-e-Baitullah, DADU
Mechanical & Plumbing:	
Scale:	1/16" = 1'-0"
Date:	FEB., 2017
Drawn:	USAID
Checked:	ASIF
Drawing No:	A-01

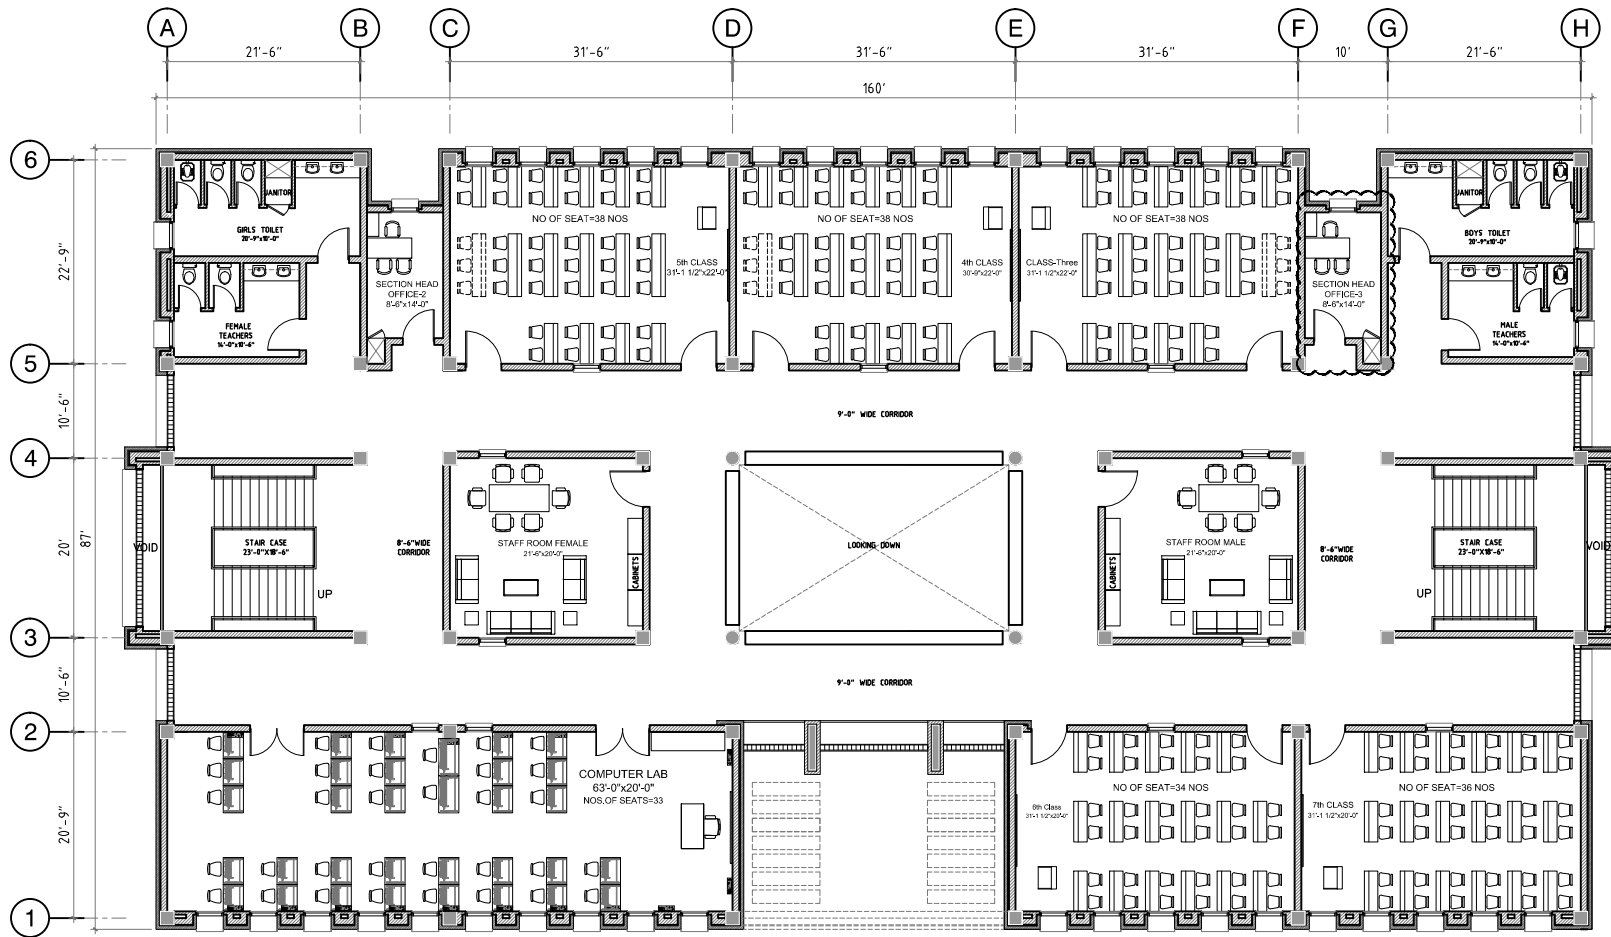

FOR CONSTRUCTION	
Rev.	Date:
Issued For:	
IBA COMMUNITY COLLEGE DADU.	
Drawing Title: FIRST FLOOR (FURNITURE PLAN)	
Architect: HABIB FIDA ALI 1-D, 2-D, 100-D	Scale: 1/16" = 1'-0"
Structural Engineer:	Date: FEB, 2017
Electrical Consultant: Sriya & Development Engineering Associates	Drawn: USAID
Mechanical & Plumbing	Checked: ASIF
	Drawing No: A-02